

ALL GLAZING OPTIONS

TYROL STANDARD

TYROL PH+

3-SERIES



ARGON FILL



NOT AVAILABLE



5 OR 6-SERIES

ARGON FILL

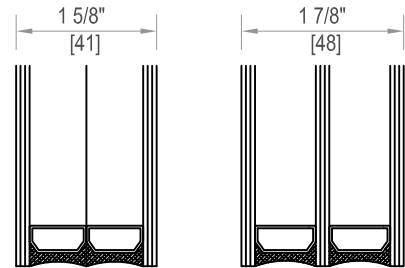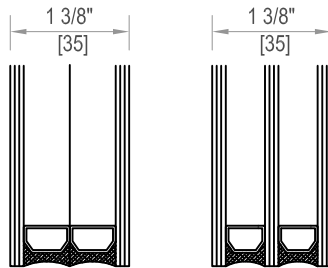



7-SERIES

KRYPTON FILL

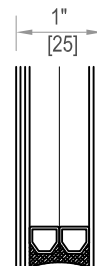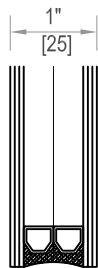

9 OR 11-SERIES


KRYPTON FILL

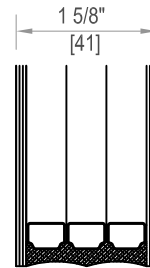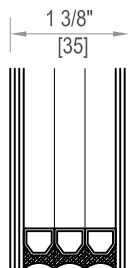


SCALE: NTS

TILT GLIDE DOOR WITH NAILING FIN AND ANCHOR BRACKET

NAILING FIN

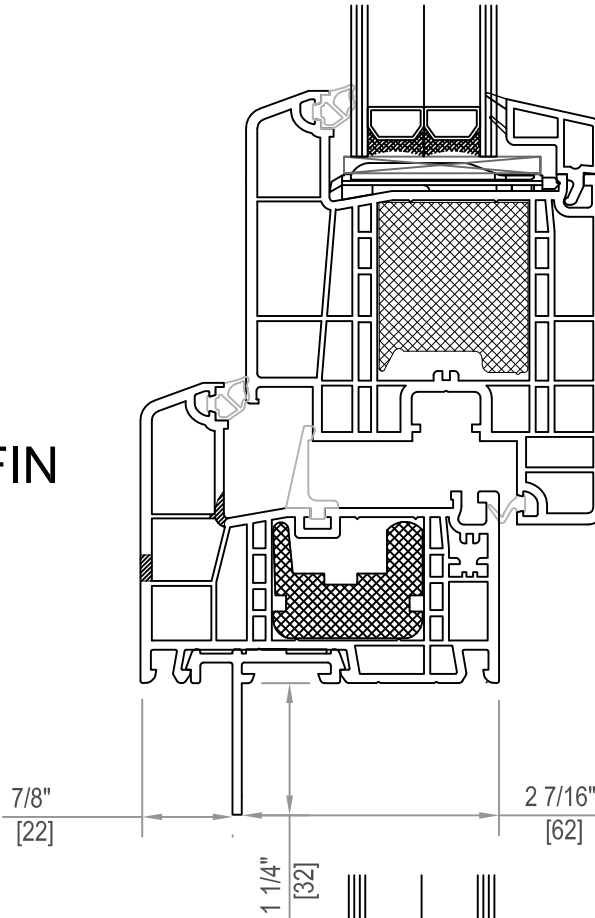

ANCHOR BRACKET

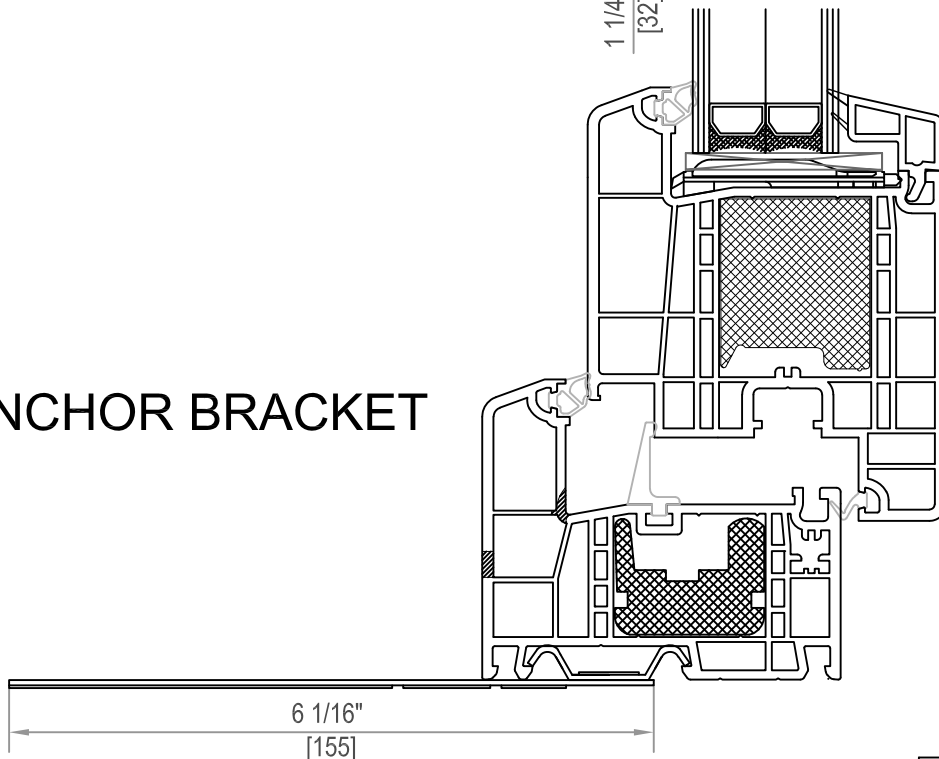



SCALE: NTS

SECTION AT HEAD AND SILL

SERIES/GLAZING: TR-6

FRAME TYPE: STD

REINFORCEMENT: FULLY REINFORCED

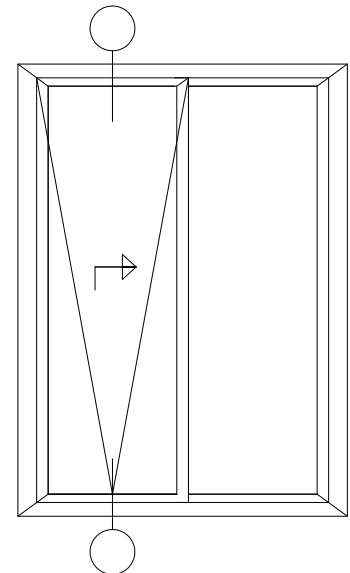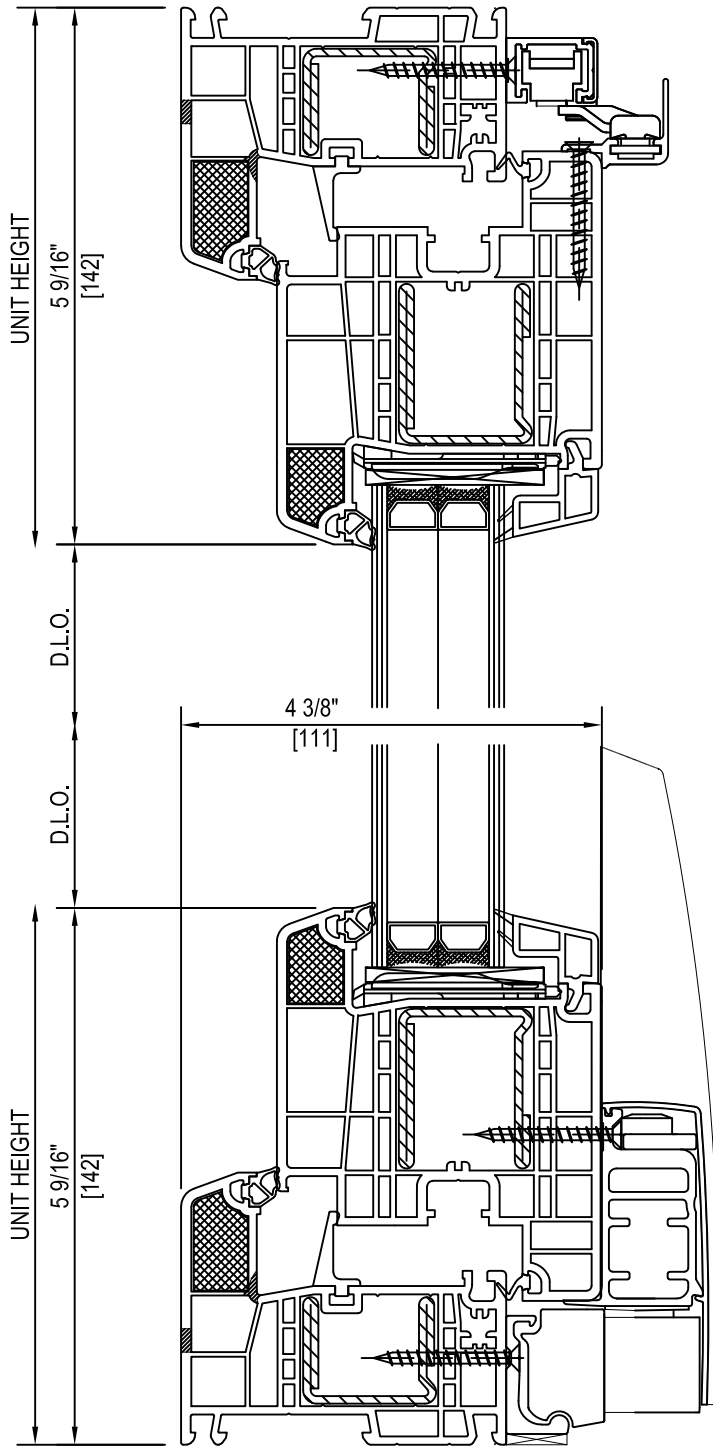





SCALE: 6" = 1'-0"

SECTION AT JAMBS

SERIES/GLAZING: TR-6

FRAME TYPE: STD

REINFORCEMENT: FULLY REINFORCED

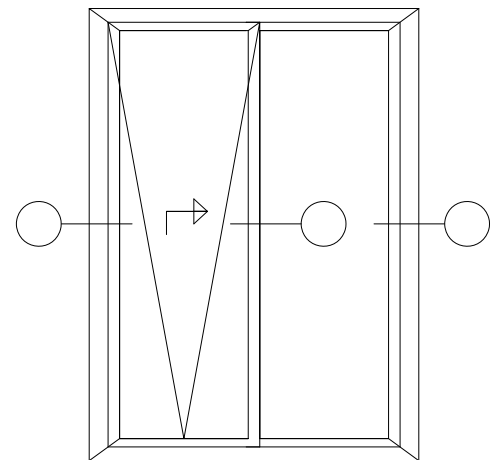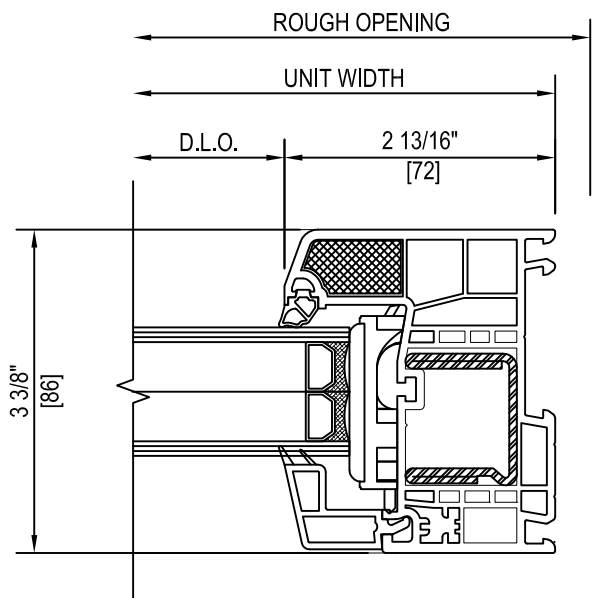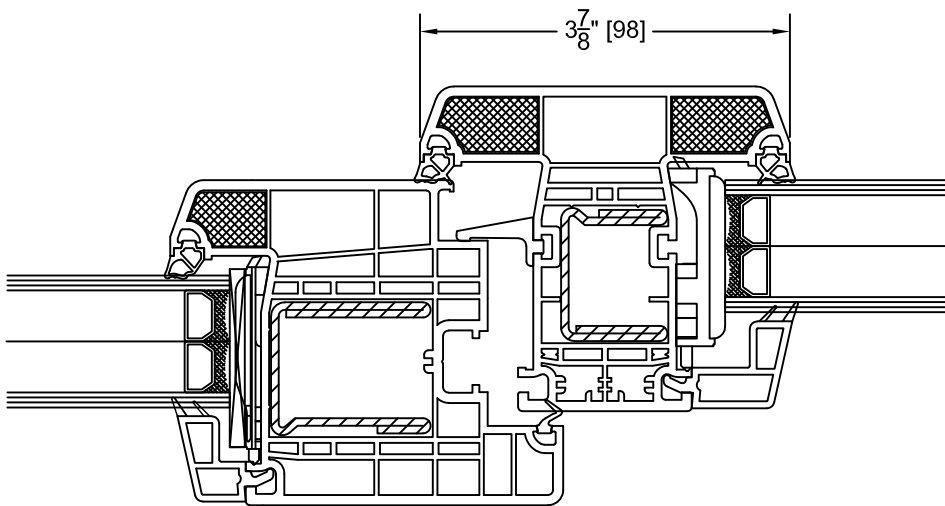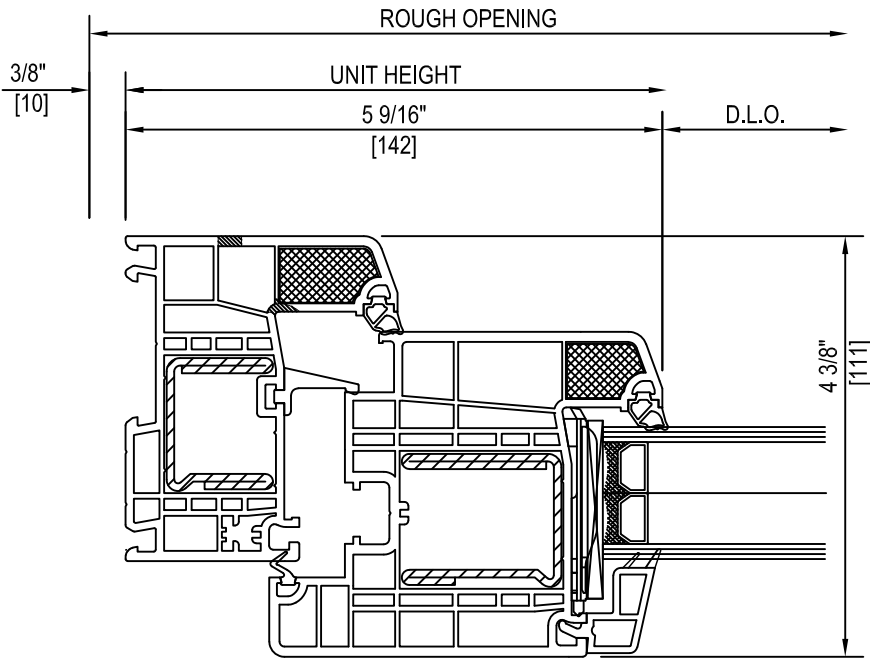



SCALE: 6" = 1'-0"

SECTION AT HEAD AND SILL

SERIES/GLAZING: TR-6 PH+

FRAME TYPE: PH+

REINFORCEMENT: FULLY REINFORCED

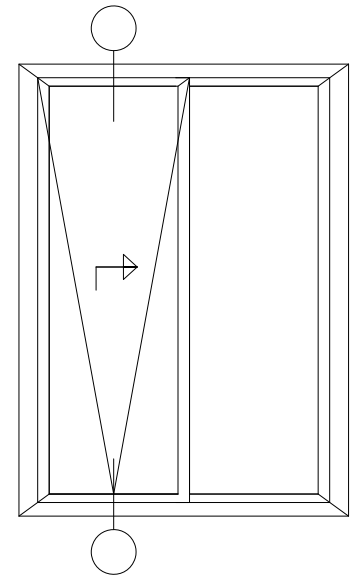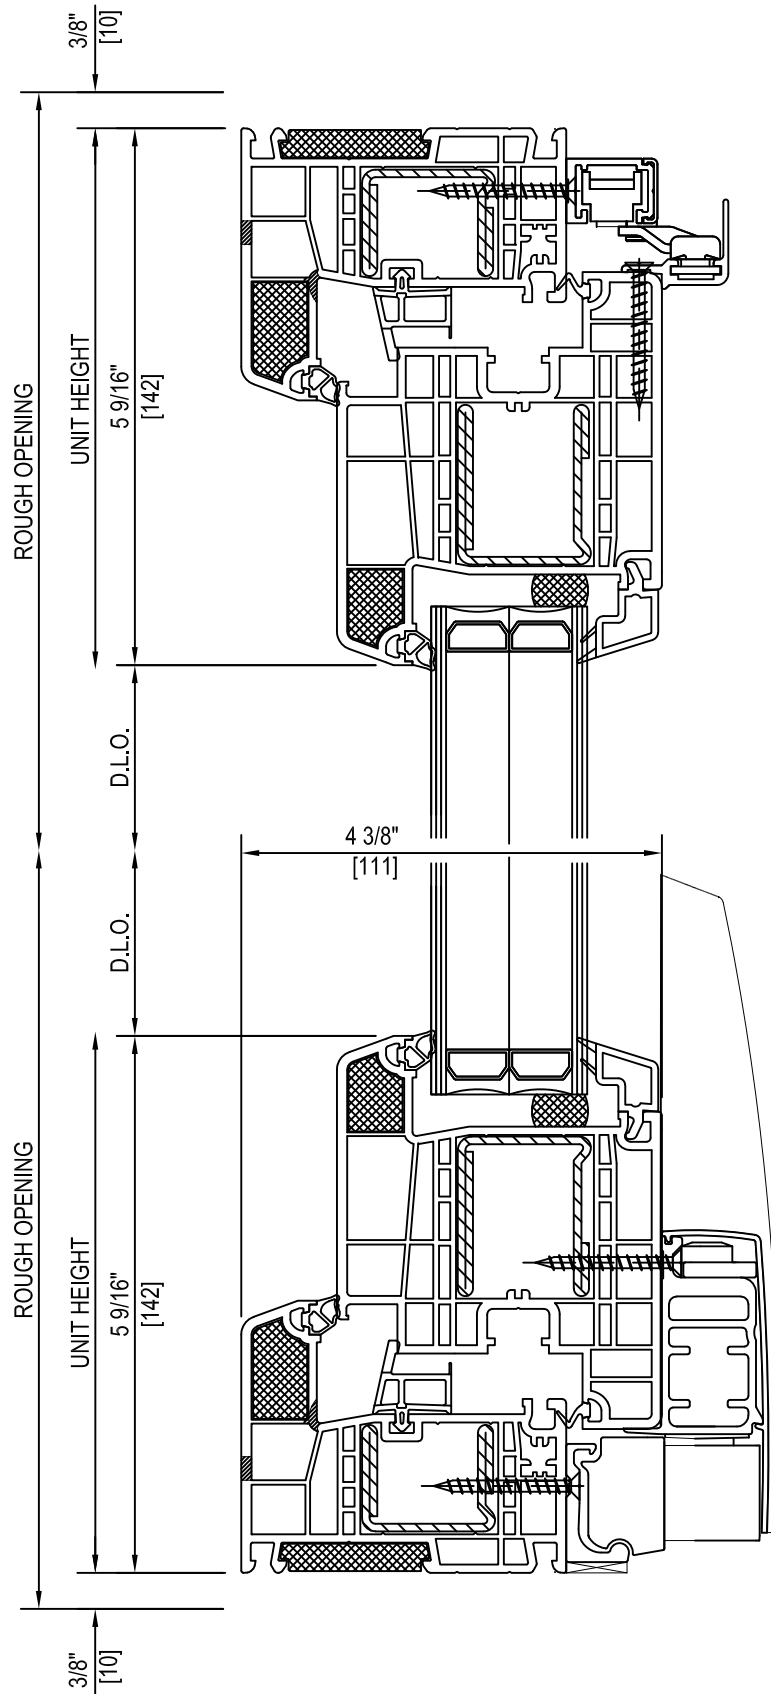





SCALE: 6" = 1'-0"

SECTION AT JAMBS

SERIES/GLAZING: TR-6 PH+

FRAME TYPE: PH+

REINFORCEMENT: FULLY REINFORCED

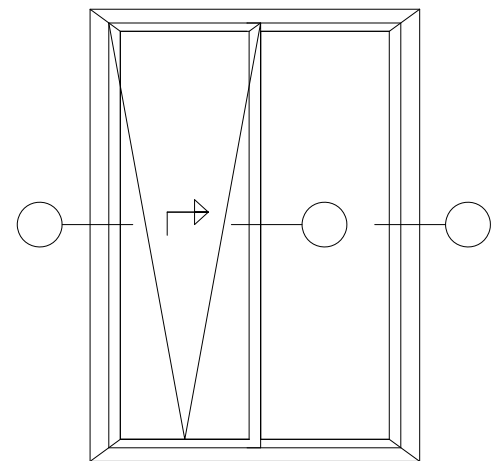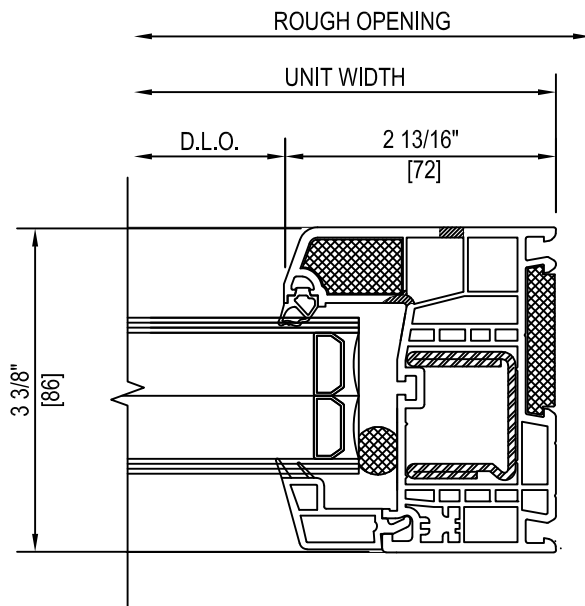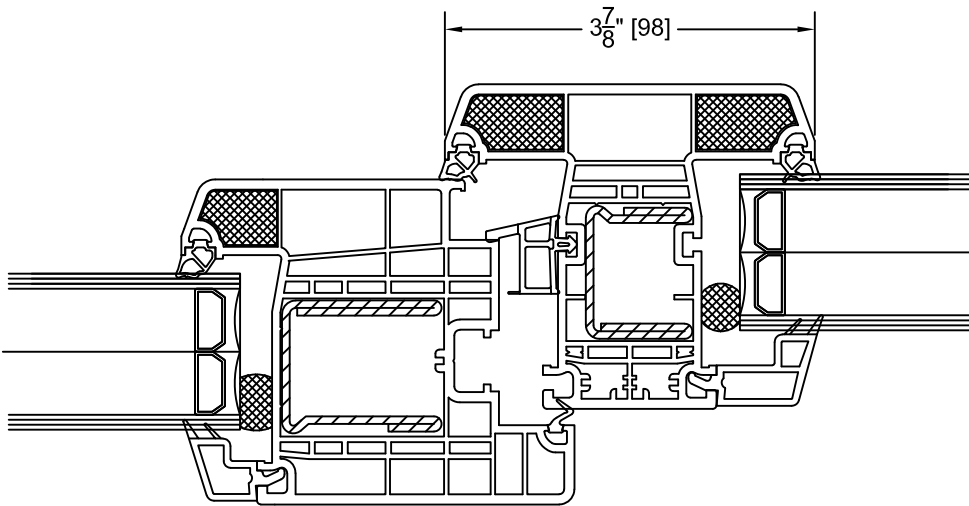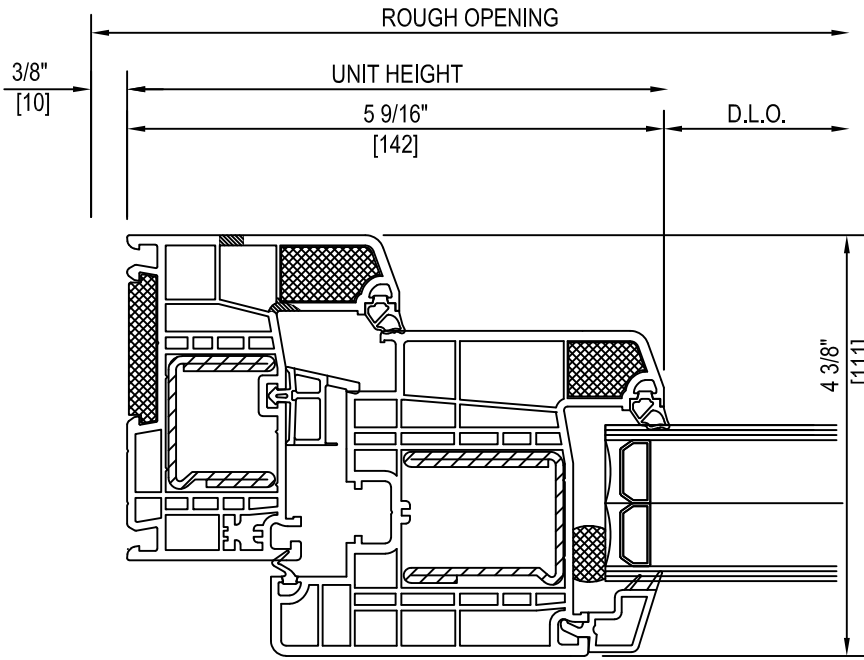

SCALE: 6" = 1'-0"