




1 FIXED WINDOW SECTION PROFILE @ HEAD
SCALE 6" = 1'-0"

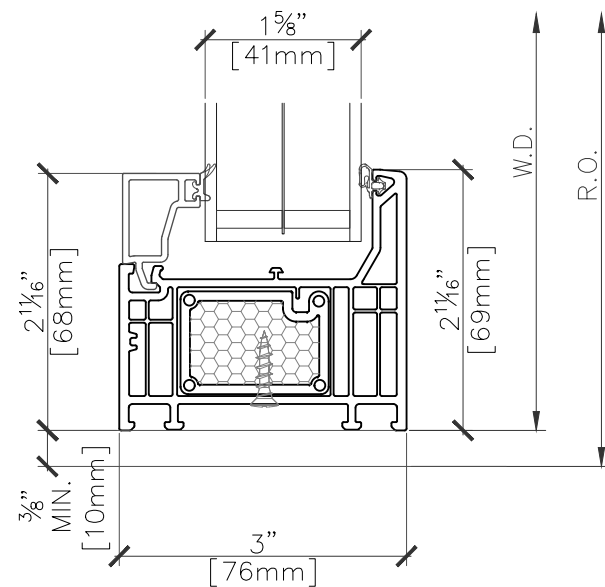


2 FIXED WINDOW SECTION PROFILE @ SILL
SCALE 6" = 1'-0"

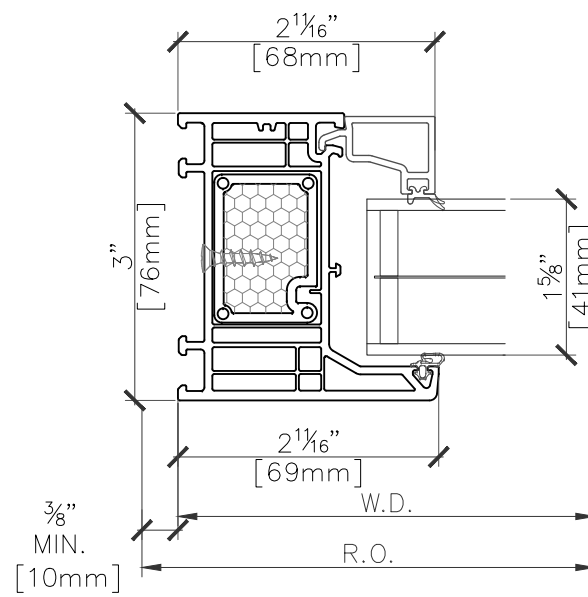


3 FIXED WINDOW SECTION PROFILE @ JAMB
SCALE 6" = 1'-0"

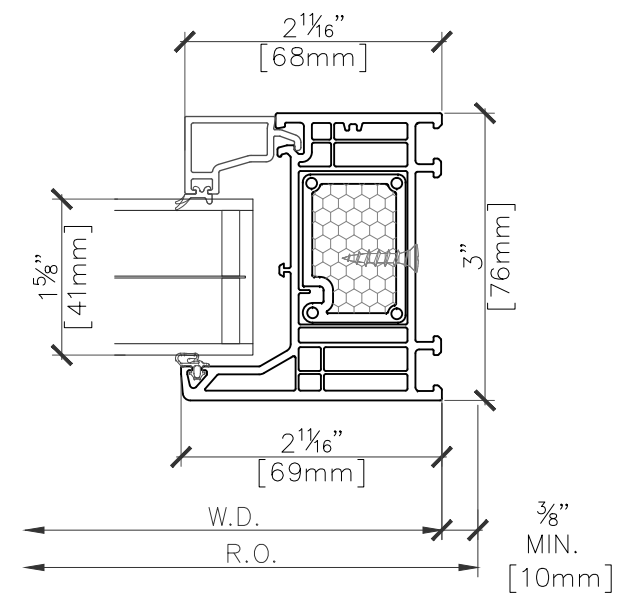


4 FIXED WINDOW SECTION PROFILE @ JAMB
SCALE 6" = 1'-0"

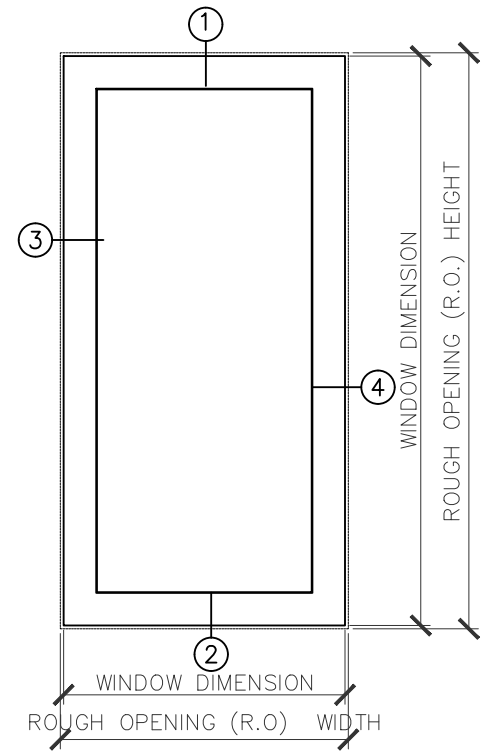


FIXED WINDOW
SCALE 0'-3/4"=1'-0"

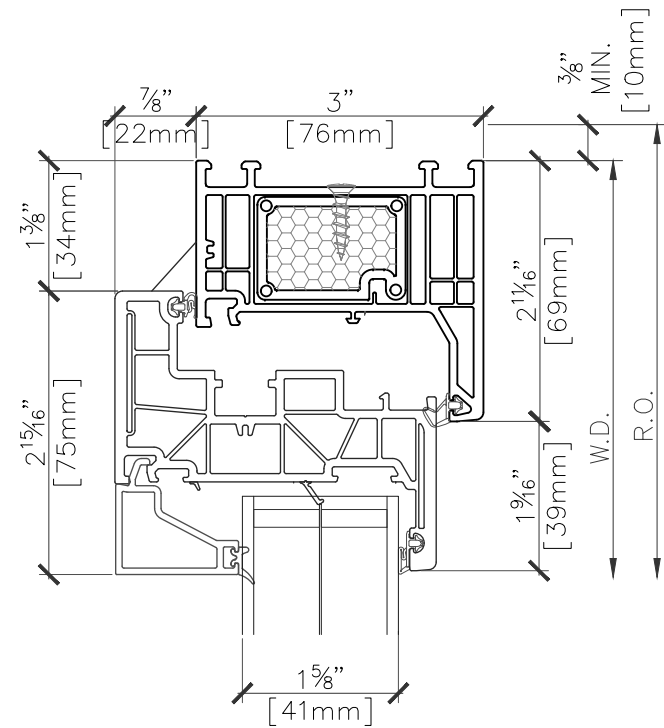


1 TILT-TURN WINDOW SECTION PROFILE • HEAD
SCALE 6" = 1'-0"

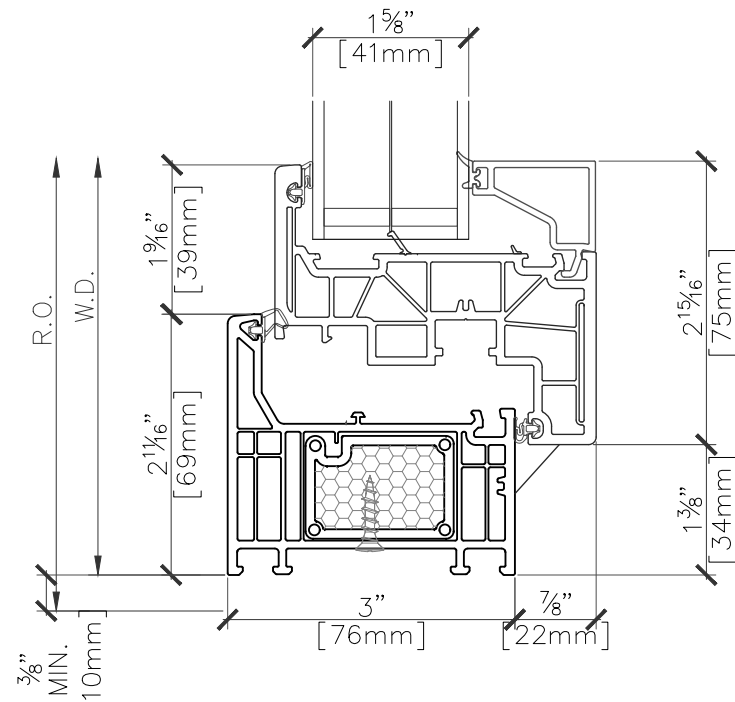


2 TILT-TURN WINDOW SECTION PROFILE • SILL
SCALE 6" = 1'-0"

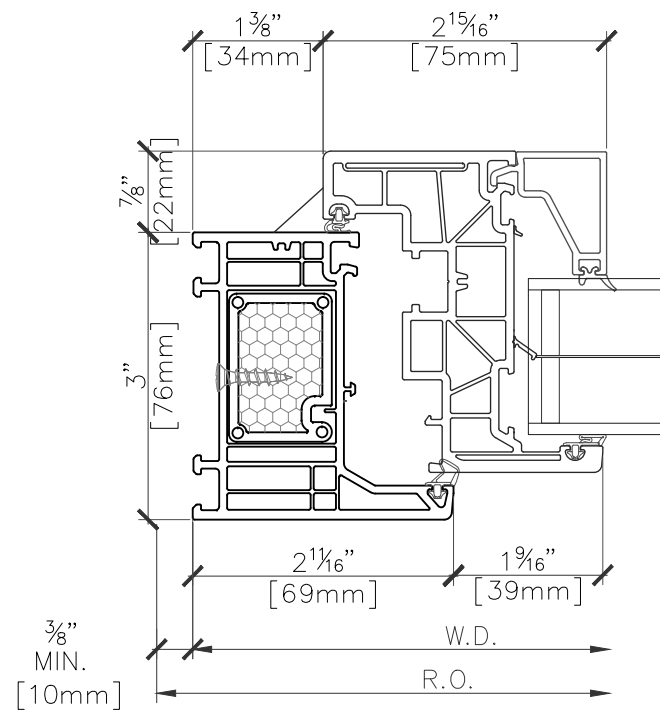






3 TILT-TURN WINDOW SECTION PROFILE • JAMB
SCALE 6" = 1'-0"

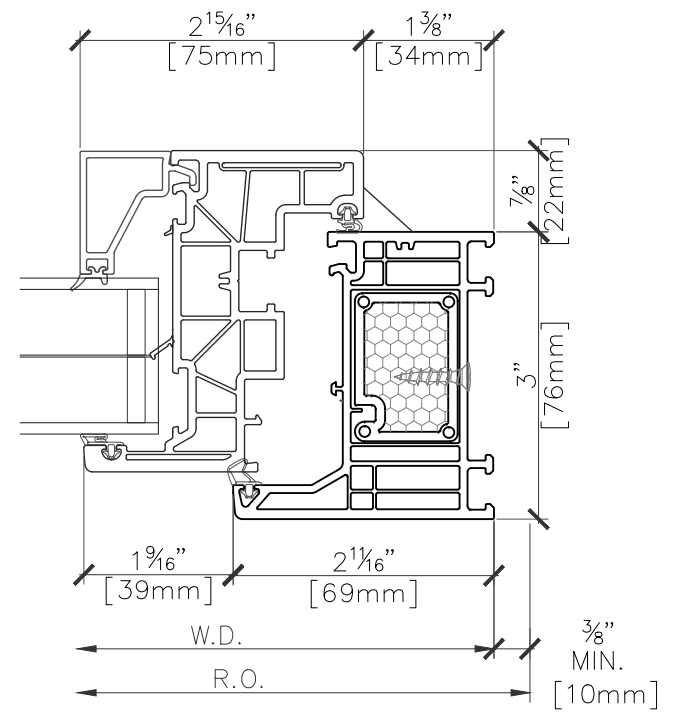


4 TILT-TURN WINDOW SECTION PROFILE • JAMB
SCALE 6" = 1'-0"

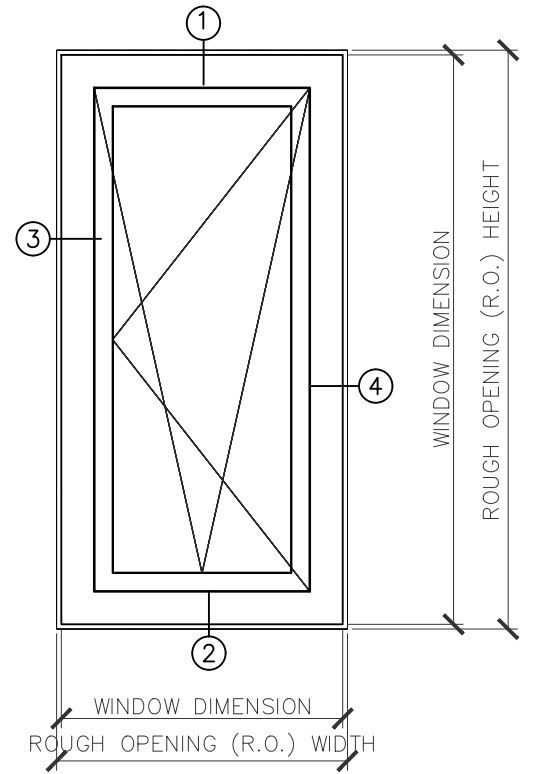


TILT-TURN WINDOW
SCALE 0'-3/4"=1'-0"

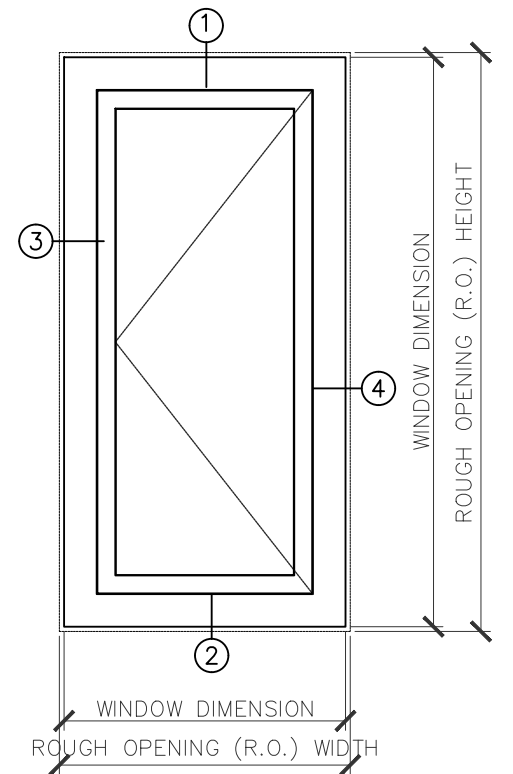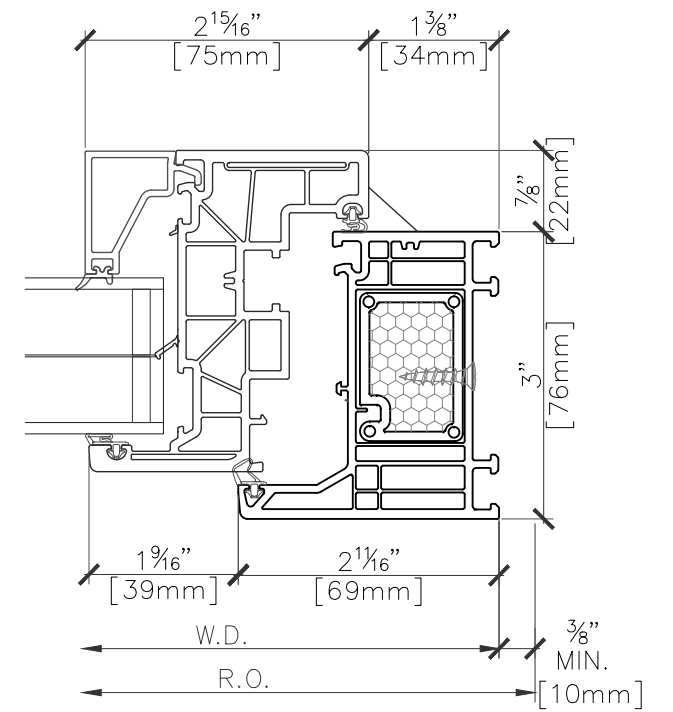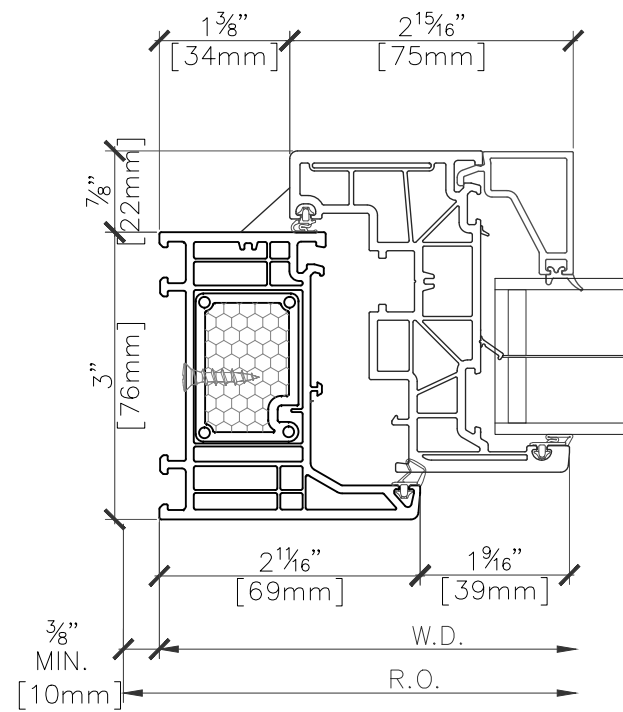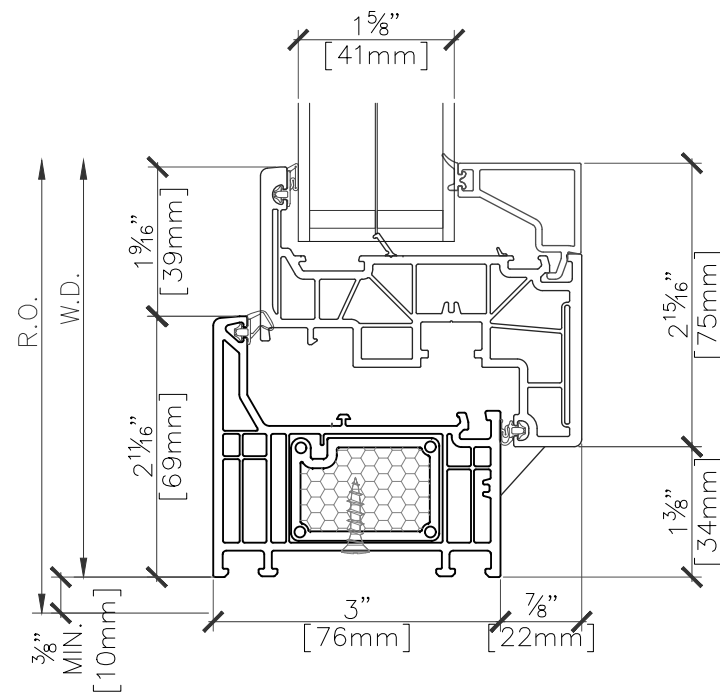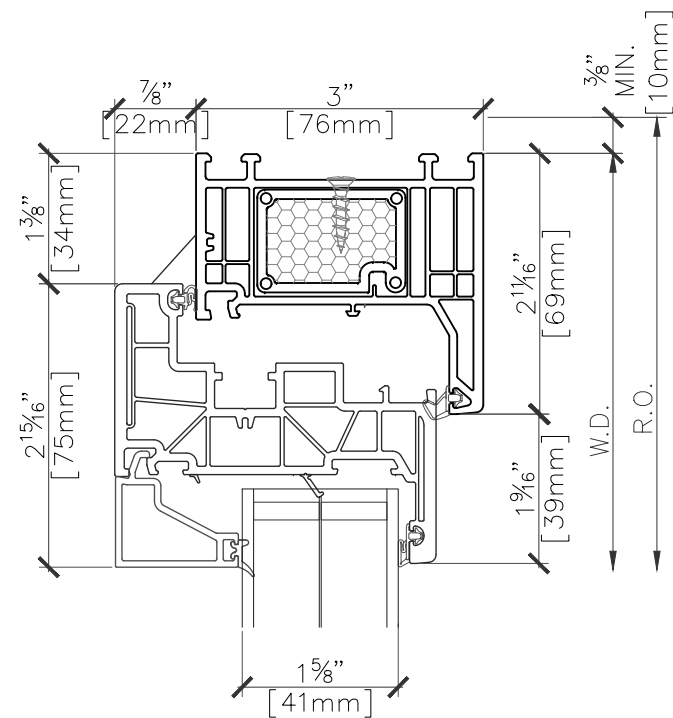


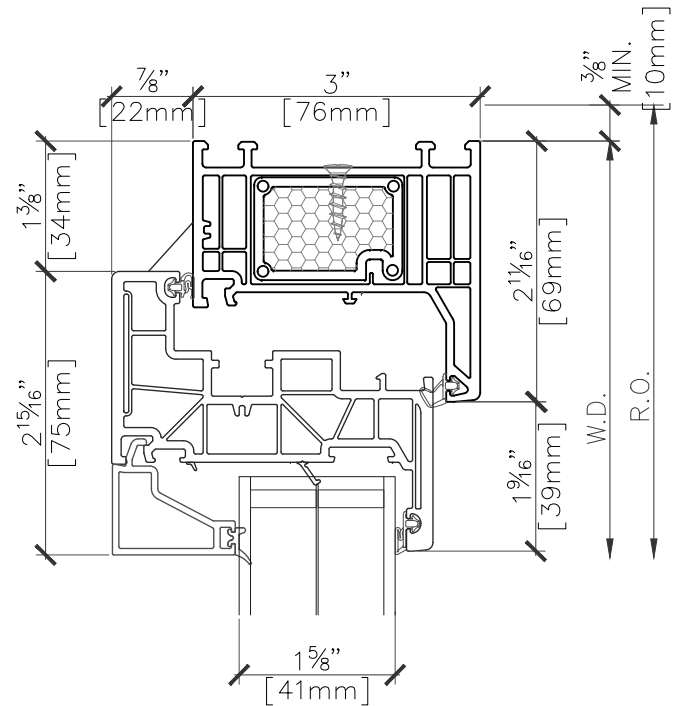


1 HOPPER WINDOW SECTION PROFILE @ HEAD
SCALE 6" = 1'-0"

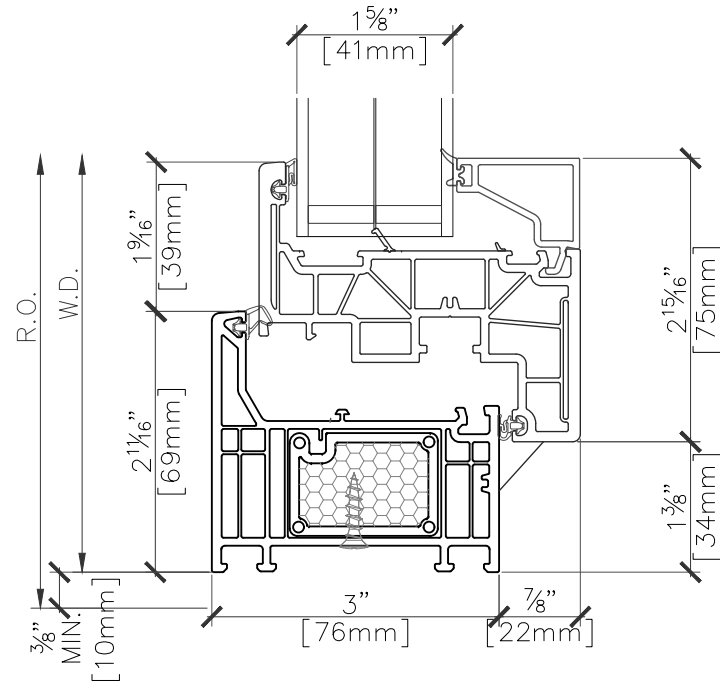


2 HOPPER WINDOW SECTION PROFILE @ SILL
SCALE 6" = 1'-0"

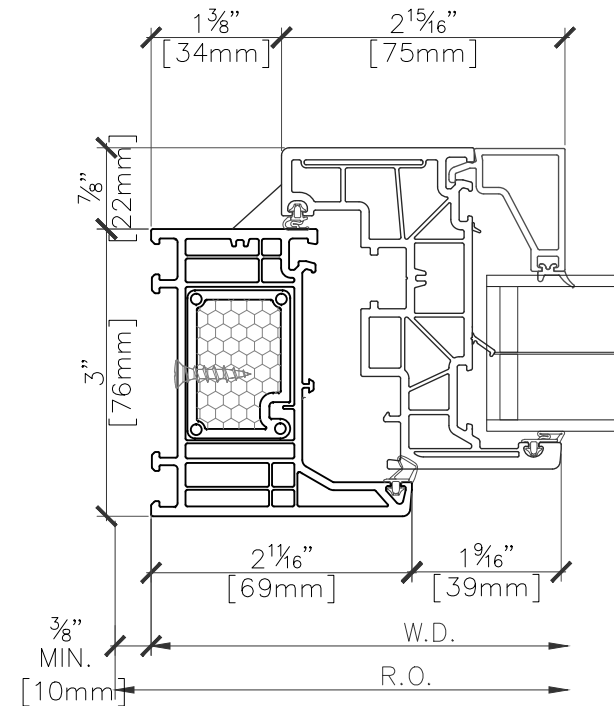


3 HOPPER WINDOW SECTION PROFILE @ JAMB
SCALE 6" = 1'-0"

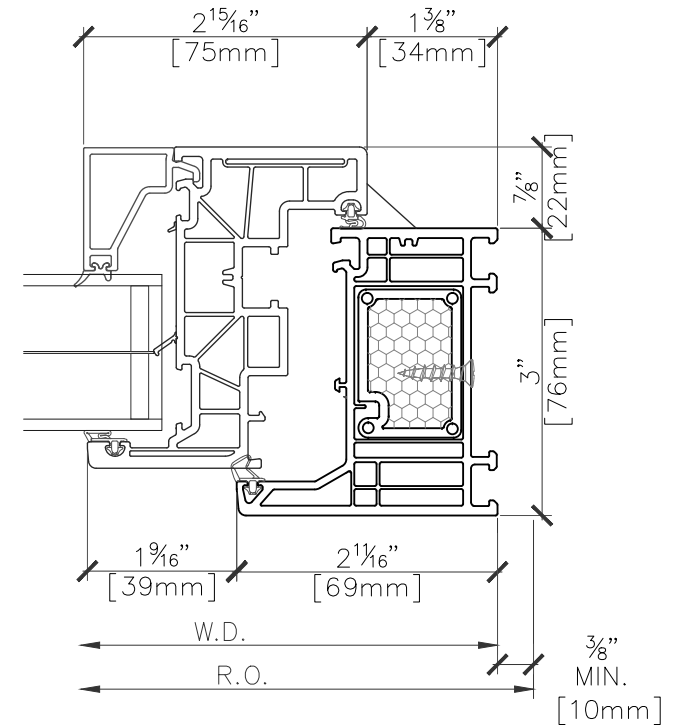


4 HOPPER WINDOW SECTION PROFILE @ JAMB
SCALE 6" = 1'-0"

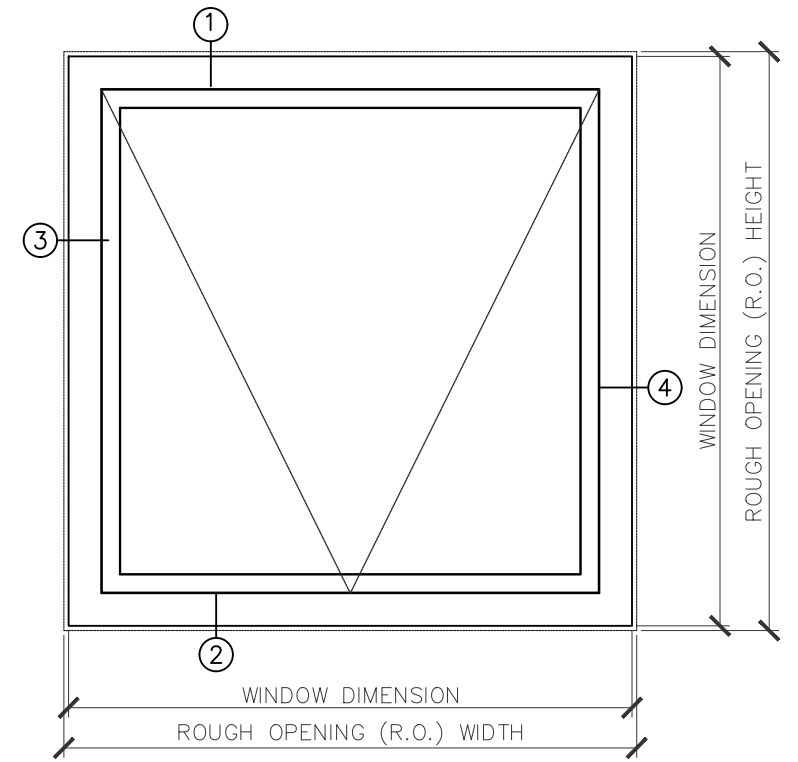


HOPPER WINDOW
SCALE 0'-3/4"=1'-0"

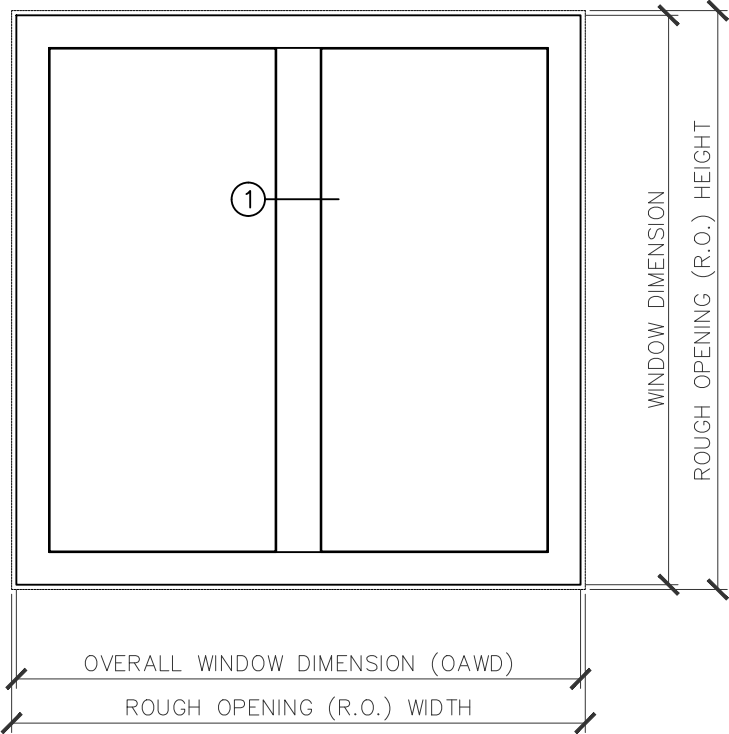


FIXED TO FIXED WINDOW
SCALE 0'-3/4"=1'-0"

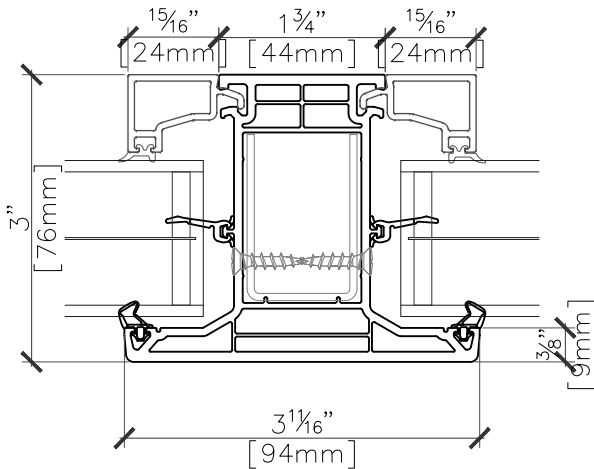


1MULLIONS – COMMON FRAME (3.3) – EDGE SECTION PROFILE
FIXED TO FIXED WINDOW
SCALE 6" = 1'-0"

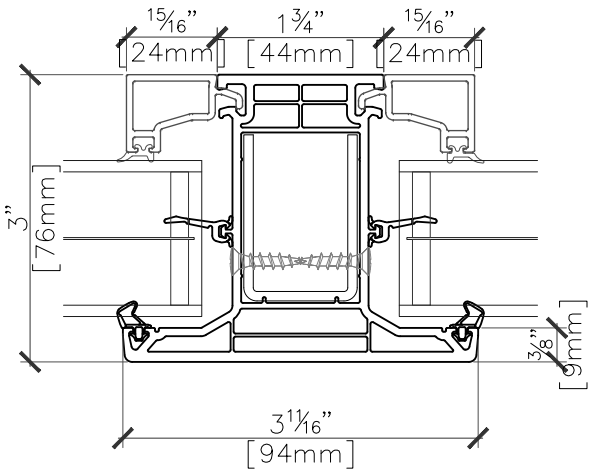


1MULLIONS – COMMON FRAME (4.4) – EDGE SECTION PROFILE
FIXED TO FIXED WINDOW
SCALE 6" = 1'-0"

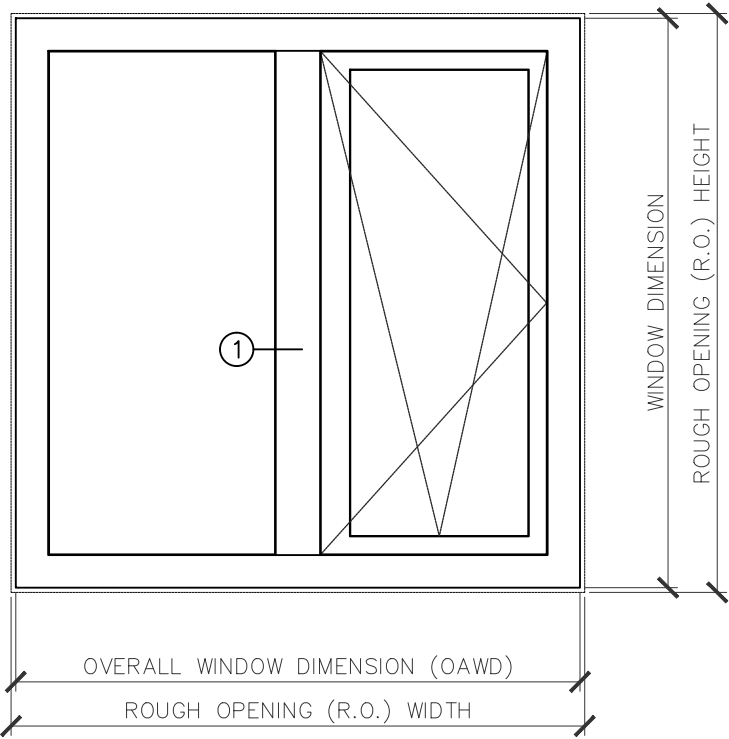

FIXED TO OPERABLE WINDOW
SCALE 0'-3/4"=1'-0"

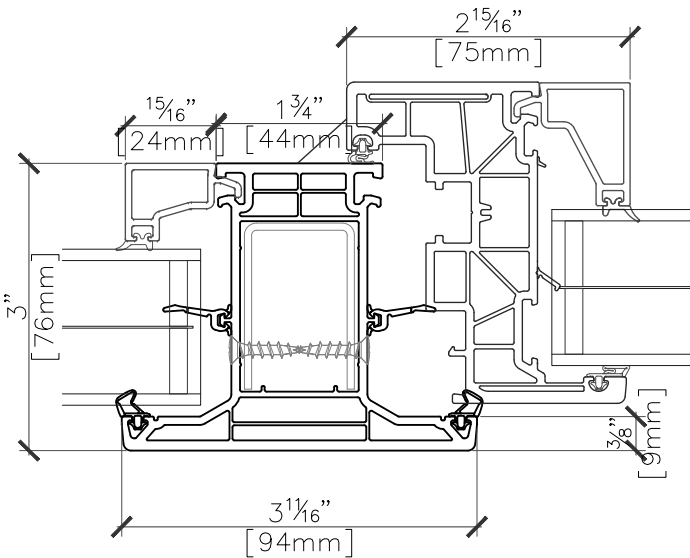

1COMMON MULL (3.3) – EDGE SECTION PROFILE
FIXED TO OPERABLE WINDOW SCALE 6" = 1'-0"

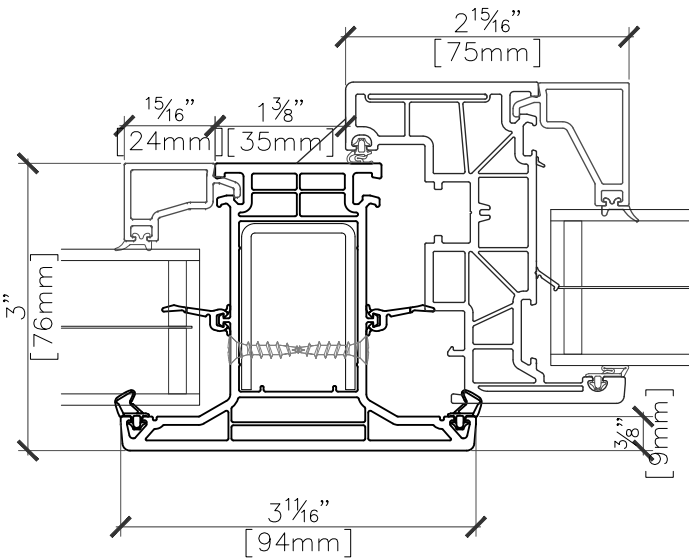


1COMMON MULL (4.4) – EDGE SECTION PROFILE
FIXED TO OPERABLE WINDOW SCALE 6" = 1'-0"

REVISIONS:


NOTES:
- ALL ELEVATIONS REPRESENT OUTSIDE VIEW
- SECTION DETAILS SHOWING TRIPLE GLAZING OPTION. DOUBLE GLAZING ALSO AVAILABLE. REFER TO GLAZING SECTION

Combination Structural Mull 6371+9x76

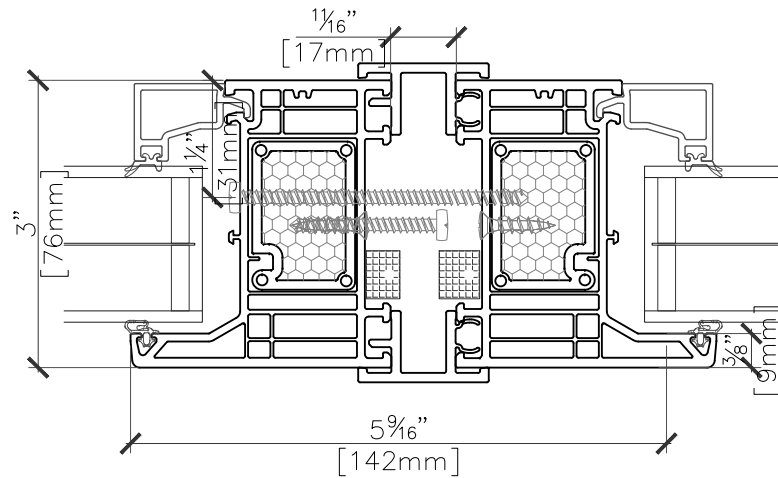


↑ FIXED TO FIXED WINDOW SECTION PROFILE @ JAMB
SCALE 6" = 1'-0"

COMBINATION MULLS

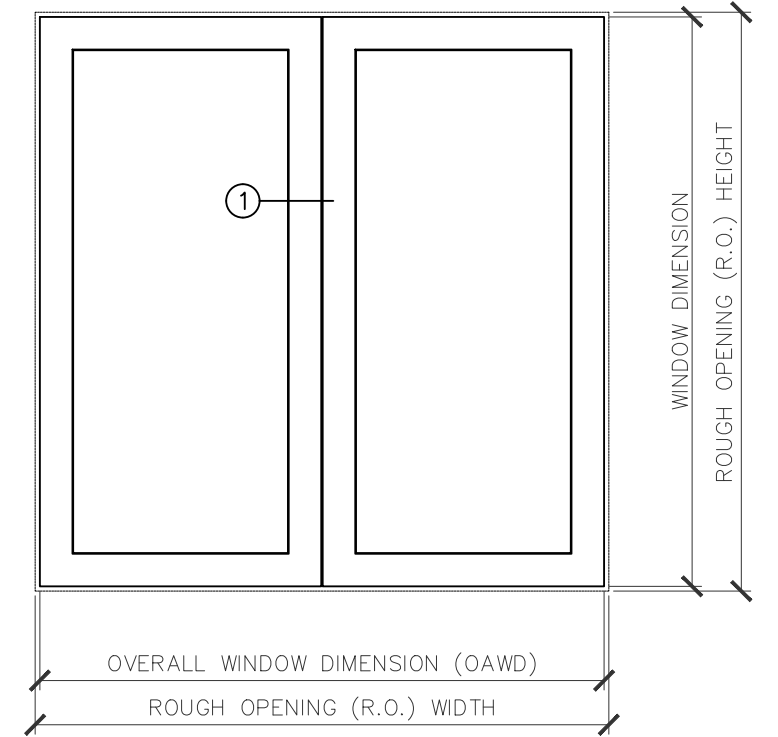


↑ FIXED TO FIXED WINDOW
SCALE 0'-3/4" = 1'-0"

Combination Tight Mull 6370

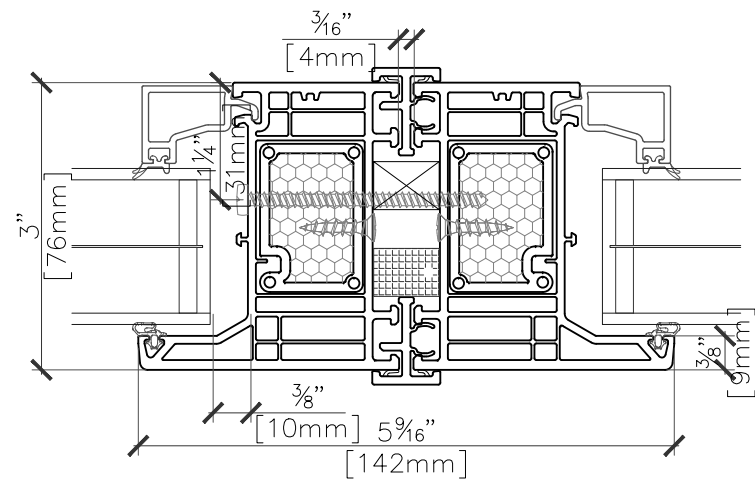


↑ FIXED TO FIXED WINDOW SECTION PROFILE @ HEAD
SCALE 6" = 1'-0"

Combination Tight Mull 6370 | U-1675

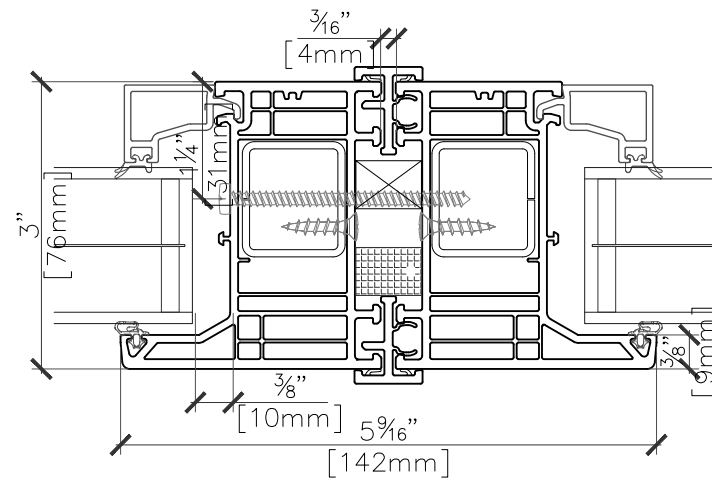


↑ FIXED TO FIXED WINDOW SECTION PROFILE @ SILL
SCALE 6" = 1'-0"

Combination Structural Mull 6371+3x76

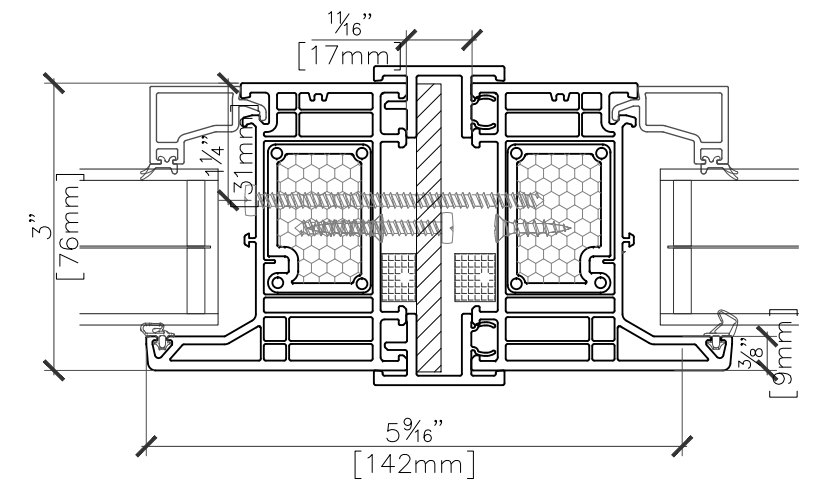


↑ FIXED TO FIXED WINDOW SECTION PROFILE @ JAMB
SCALE 6" = 1'-0"

Combination Structural Mull
6371+9x76 [35.4]

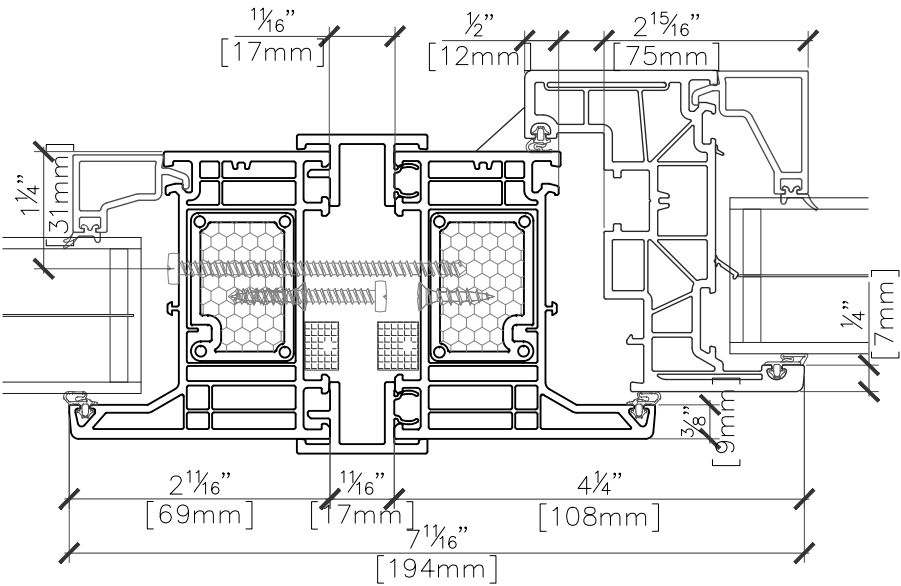


1 FIXED TO OPERABLE WINDOW SECTION PROFILE @ JAMB
SCALE 6" = 1'-0"

Combination Tight Mull 6370

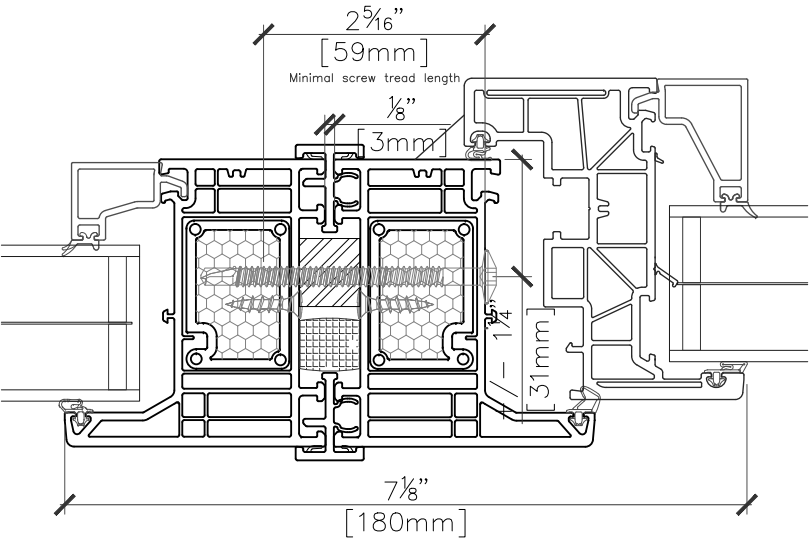


1 FIXED TO OPERABLE WINDOW SECTION PROFILE @ HEAD
SCALE 6" = 1'-0"

Combination Tight Mull 6370 | U-1675
[4.3]

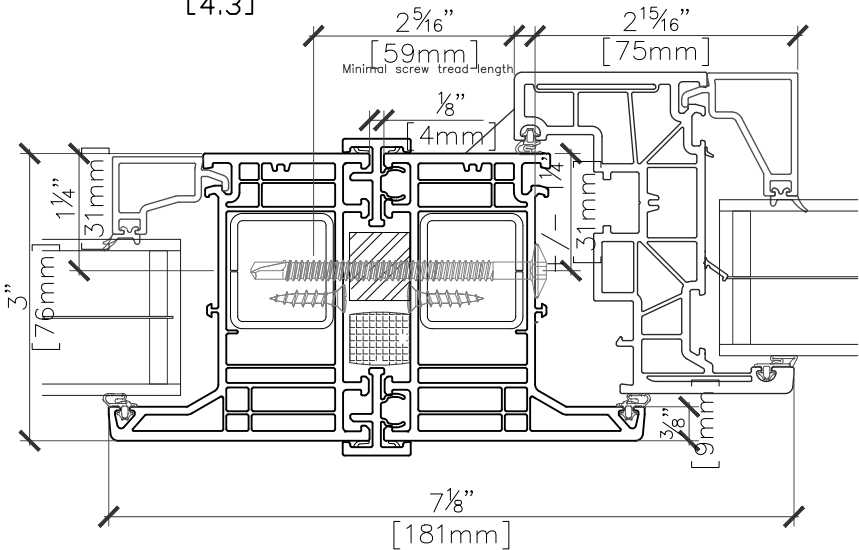



1 FIXED TO OPERABLE WINDOW SECTION PROFILE @ SILL
SCALE 6" = 1'-0"

Combination Structural Mull
6371+3x76 [23]

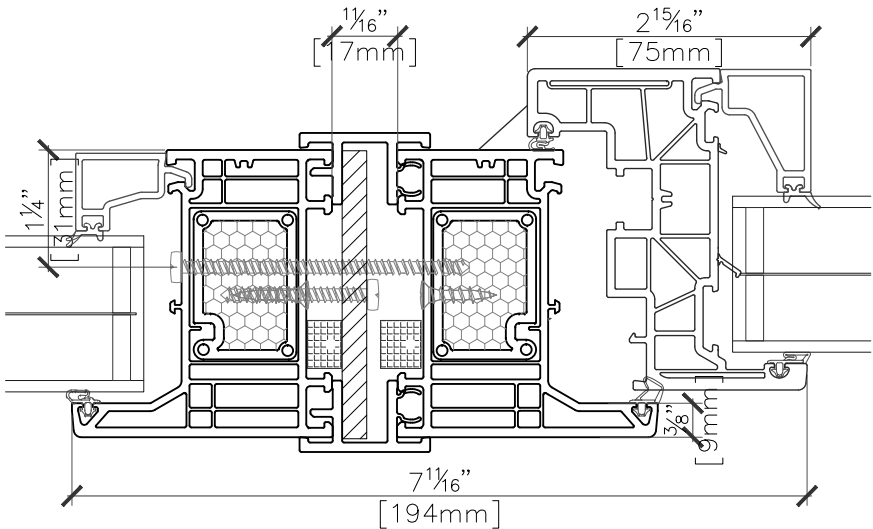


1 FIXED TO OPERABLE WINDOW SECTION PROFILE @ JAMB
SCALE 6" = 1'-0"

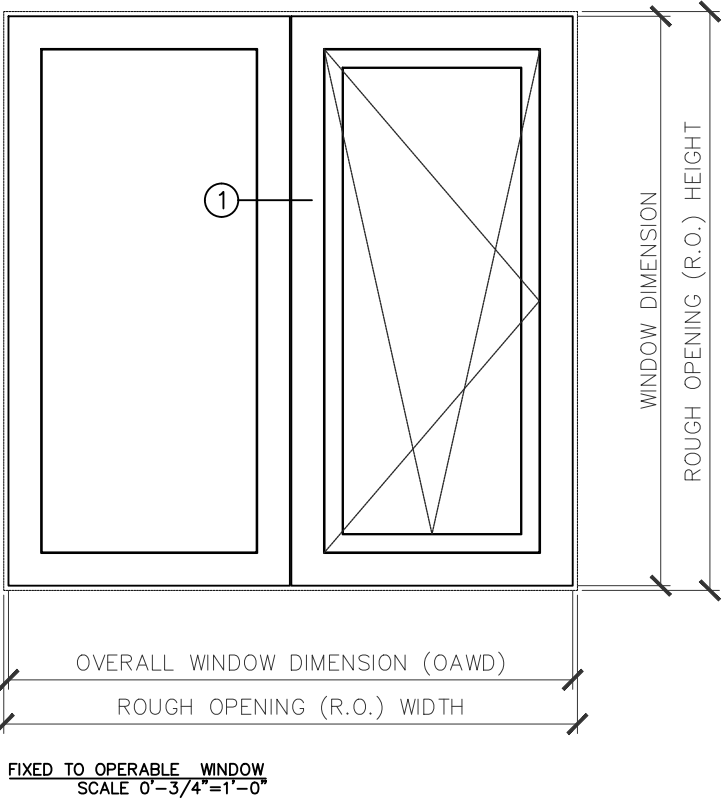


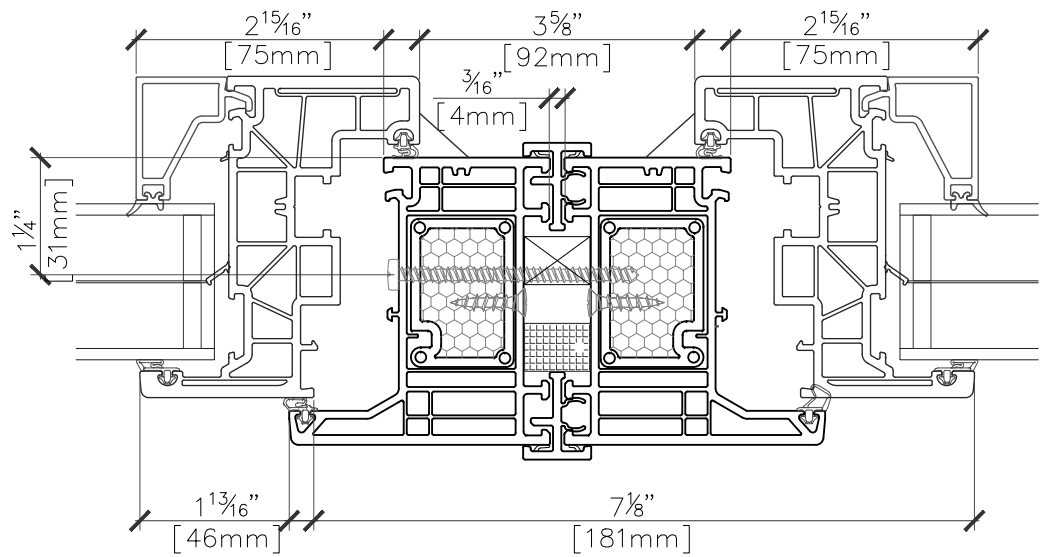


OPERABLE TO OPERABLE WINDOW SECTION PROFILE
SCALE 6" = 1'-0"

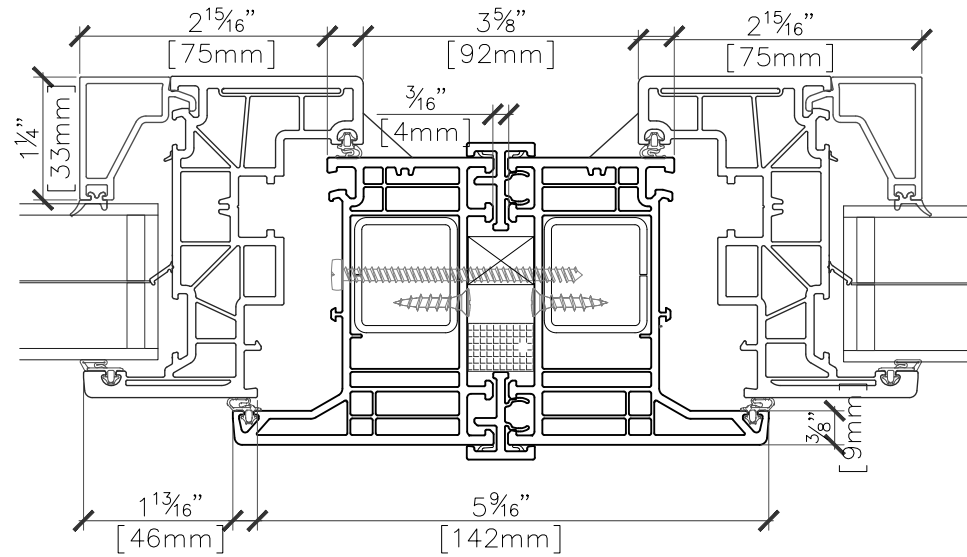

OPERABLE TO OPERABLE WINDOW SECTION PROFILE
SCALE 6" = 1'-0"

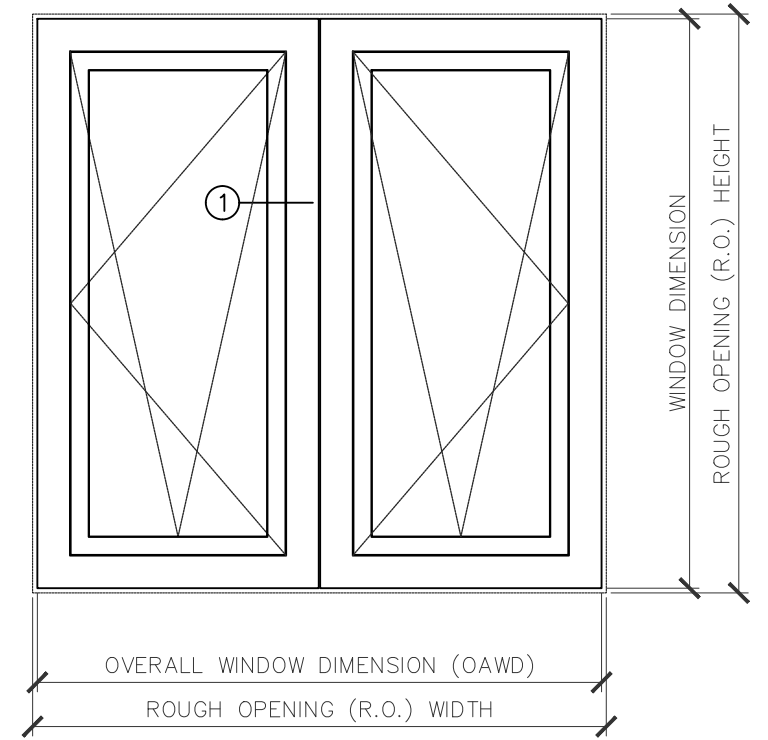

OPERABLE TO OPERABLE WINDOW
SCALE 0'-3/4"=1'-0"

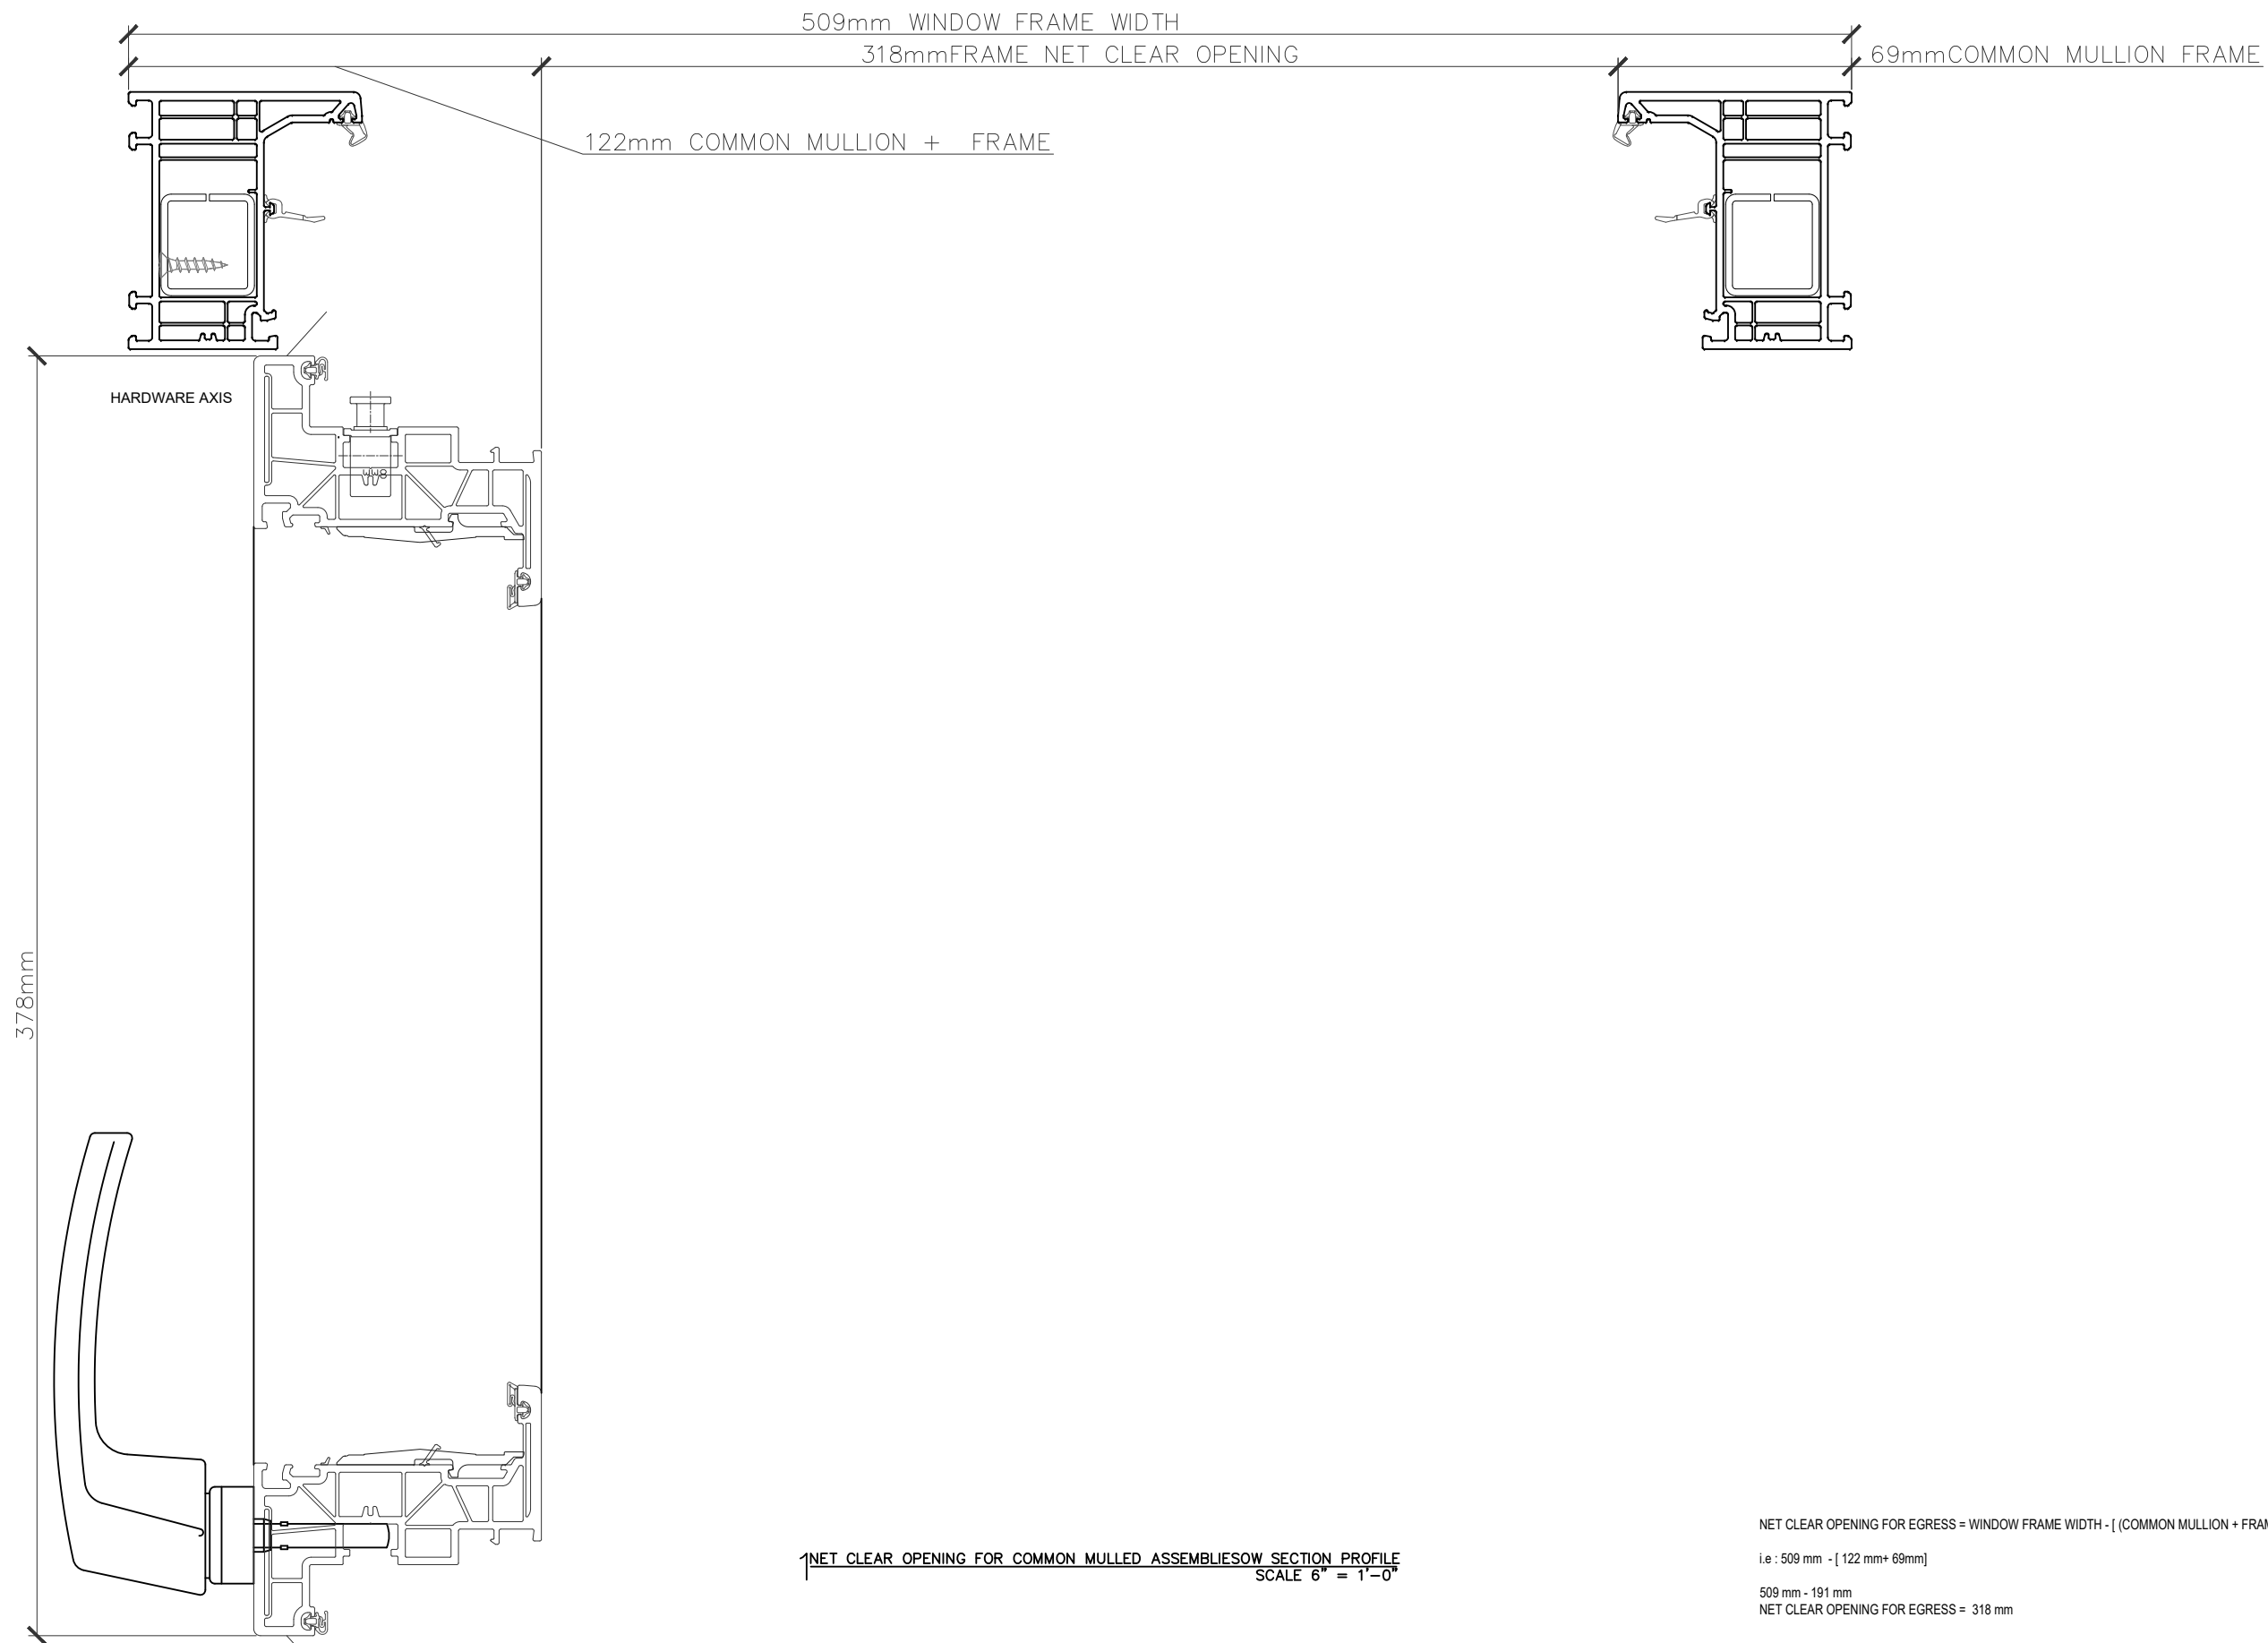

REVISIONS:

NOTES:
- ALL ELEVATIONS REPRESENT OUTSIDE VIEW
- SECTION DETAILS SHOWING TRIPLE GLAZING OPTION. DOUBLE GLAZING ALSO AVAILABLE. REFER TO GLAZING SECTION

